



FACHADA DE VIDRO  
FACE VIRADA À RUA INTERIOR

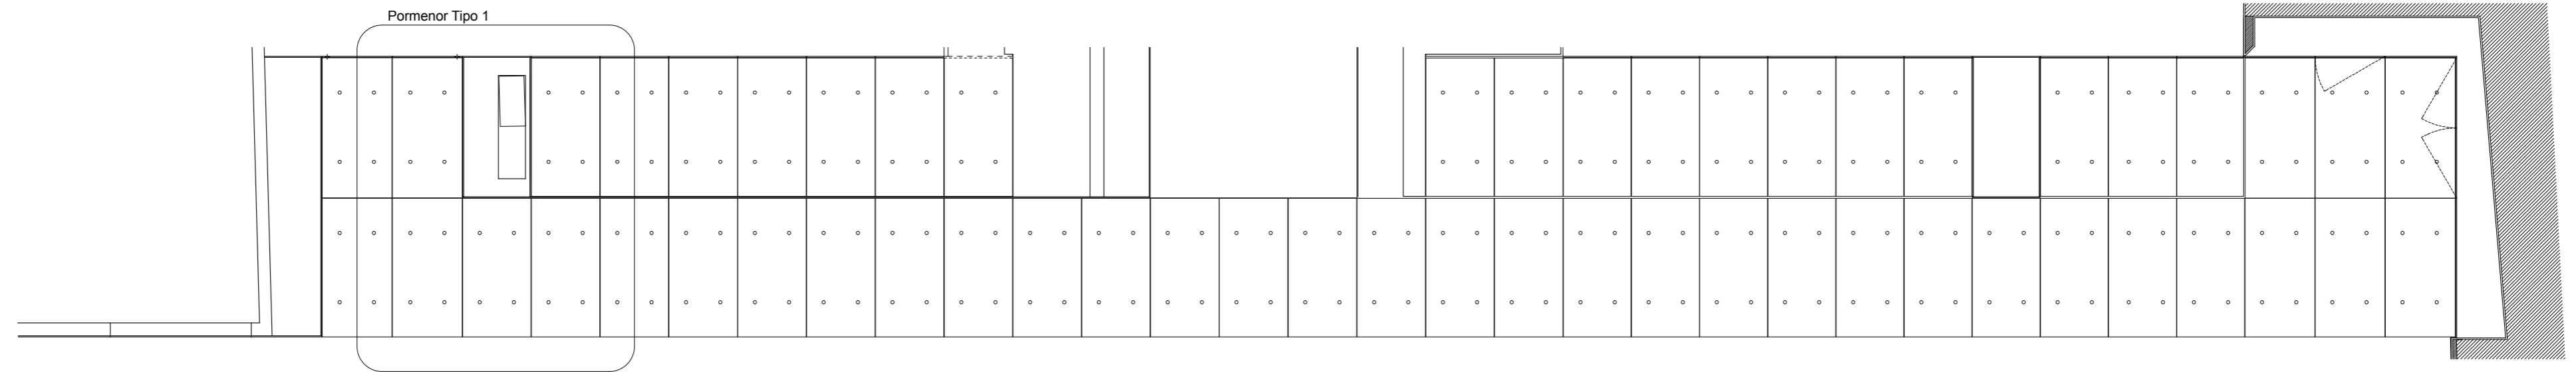

TECTO FALSO DA RUA INTERIOR

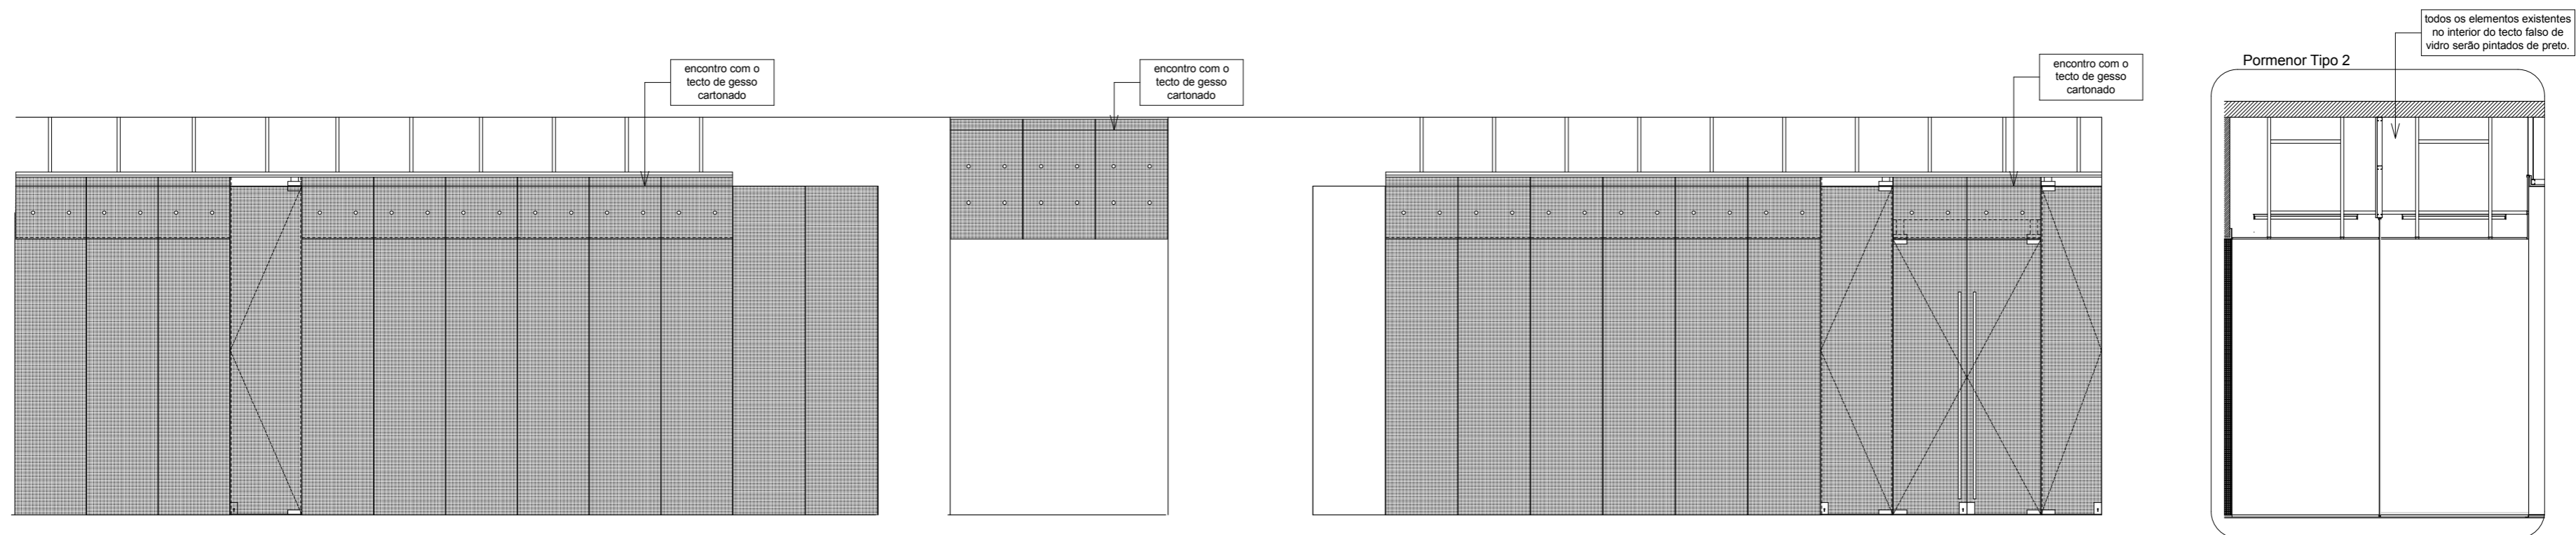

FACHADAS DE VIDRO  
FACE VIRADA À GALERIA

FACHADAS DE VIDRO  
FACE VIRADA À SRTC

FACHADAS DE VIDRO  
FACE VIRADA AO POSTO TURISMO

FACHADAS DE VIDRO  
CORTE TIPO