




ALCADO NOROESTE

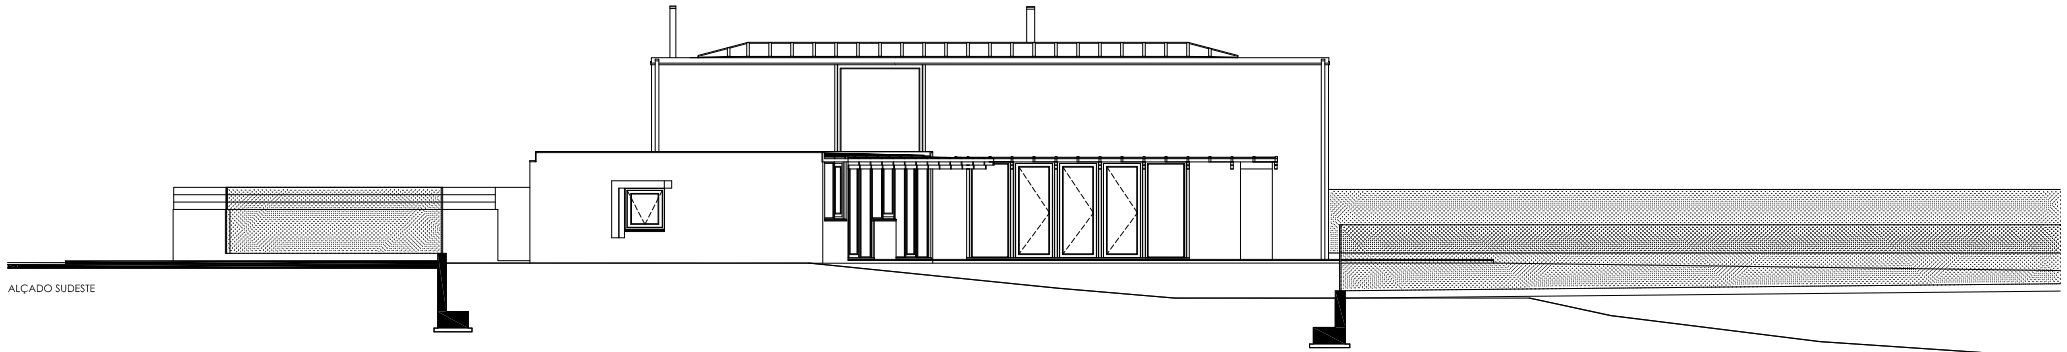


ALCADO SUDESTE

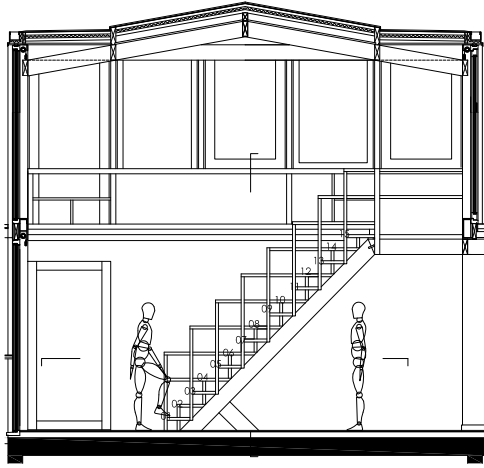



ESCADA - VISTA FRONTAL

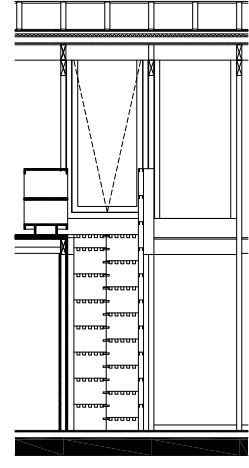


VISTA LATERAL

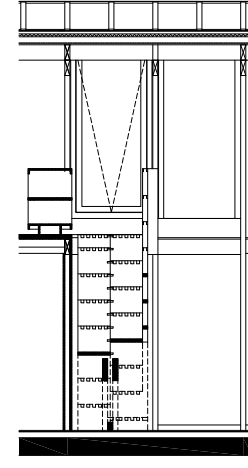


CORTE VERTICAL

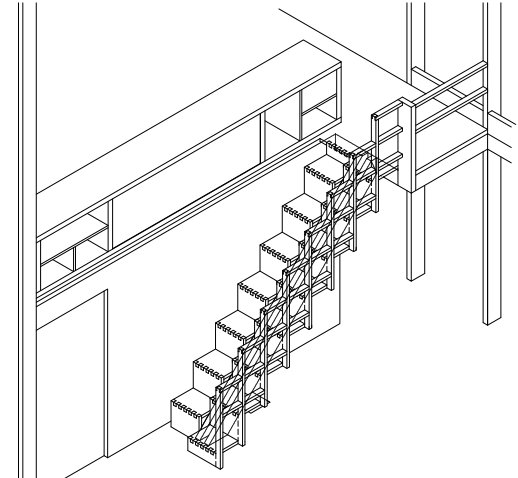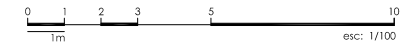

AXONOMETRIA

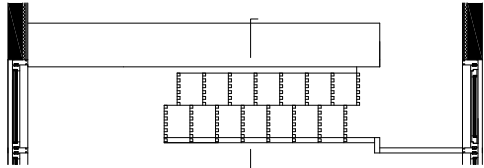

VISTA SUPERIOR

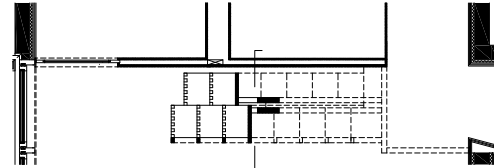

CORTE HORIZONTAL

