


Corte 1:50

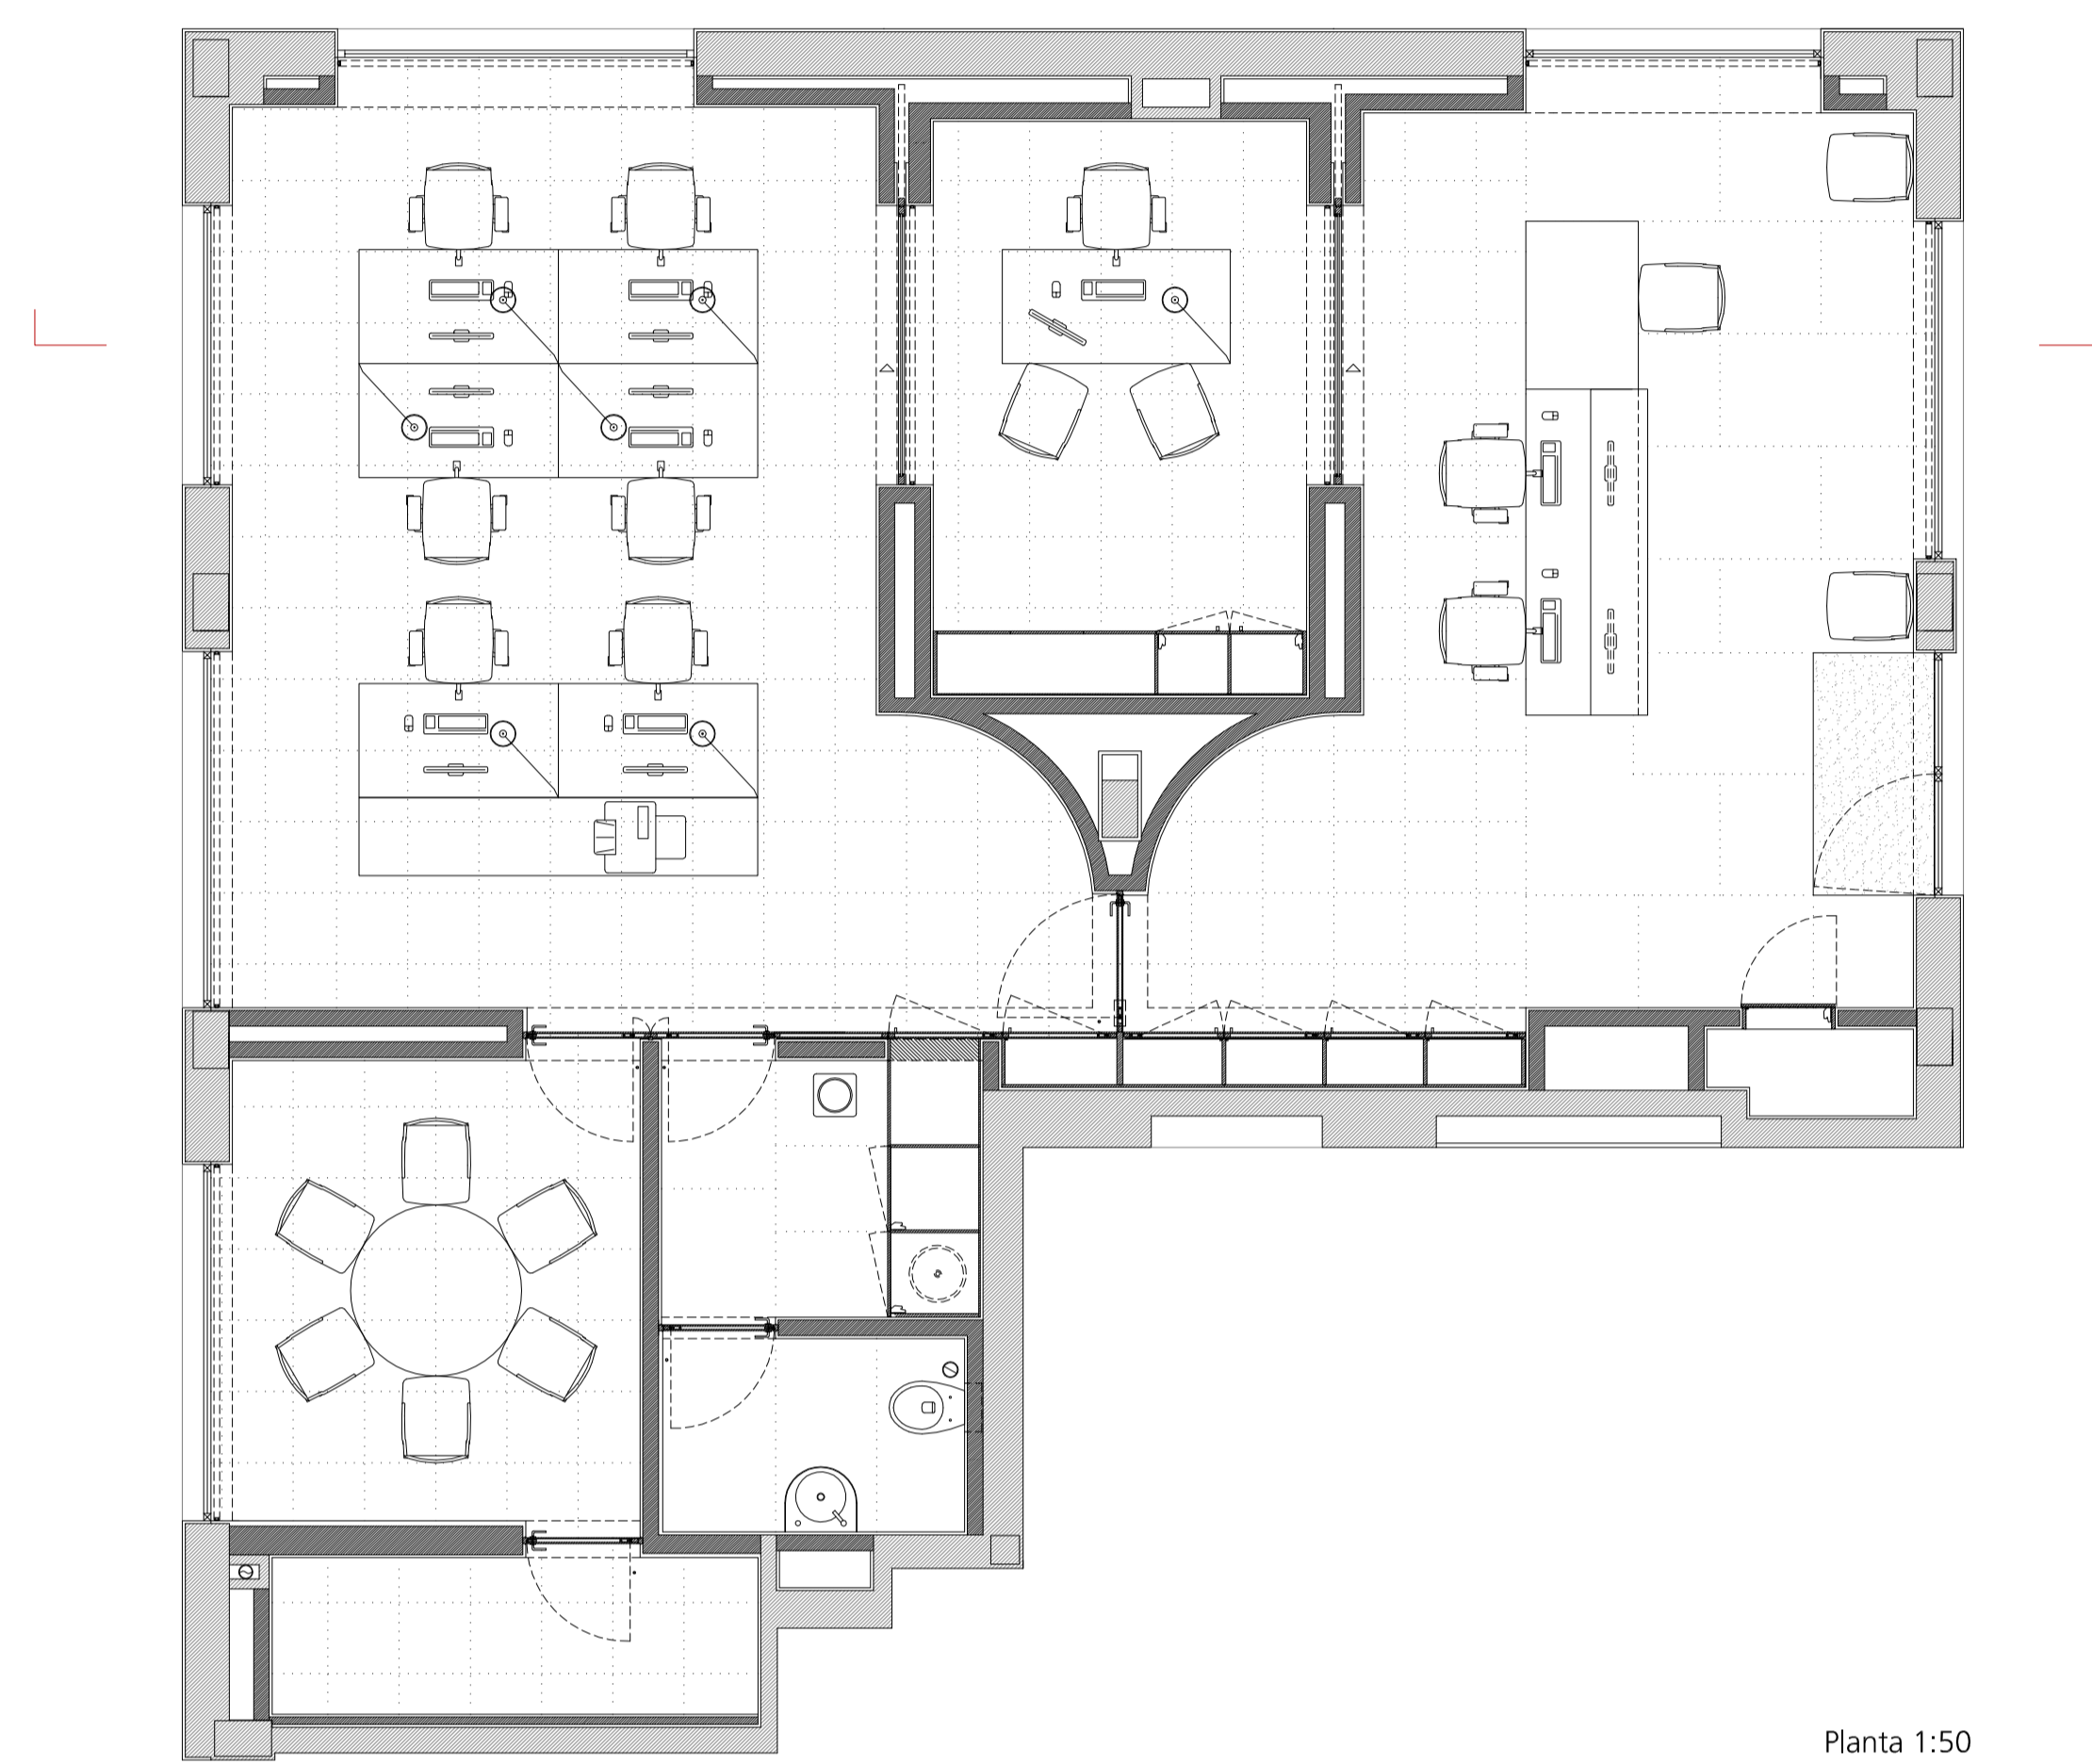

Planta 1:50

